



OAK RIDGE

NARRE WARREN NORTH

Double Storey Home Example



ASPIRE DESIGNER HOMES Ph. **9785 5100**

aspire
Designer Homes

Double Storey Design Example

A/Beckett Rd

Jatala Rise



ASPIRE DESIGNER HOMES Ph. 9785 5100





ground floor

© 2023 Aspire Designer Homes



first floor


© 2023 Aspire Designer Homes

ASPIRE DESIGNER HOMES Ph. 9785 5100






ELEVATION (A)

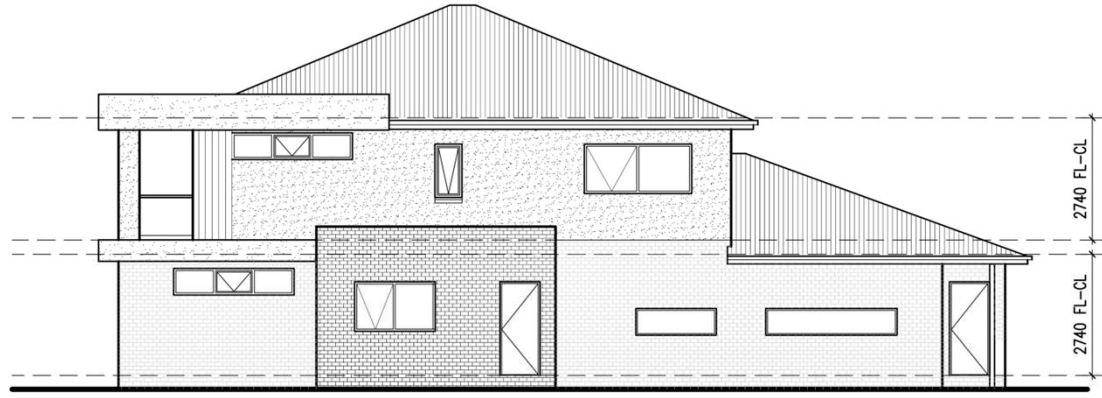


ELEVATION (B)


	T (03) 9785 5100 F (03) 9785 5150 general@aspiredesignerhomes.com.au	CLIENT I/WE..... CONFIRM THESE DRAWINGS ACCORD WITH OUR REQUIREMENTS & AUTHORISE THEIR USE FOR NEXT STAGE PURPOSES SIGNED.....DATE..... SIGNED.....DATE.....	PROPOSED DWELLING FOR: ASPIRE DESIGNER HOMES SITE: A'BECKETT ROAD NARRE WARREN NORTH PROJECT / DRAWING No. 23/2979	ISSUE DATE 27/11/23 DRAWN MJD SCALE 1:100 THIS IS SHEET OF DRAWINGS REFERRED TO IN THE CONTRACT DATED / /	REGISTRATION DP-AD 22826 SHEET CONTENT ELEVATION
	© COPYRIGHT THIS SET OF DRAWINGS IS COPYRIGHT & IS THE EXCLUSIVE PROPERTY OF UNITED BUILDING GROUP (VIC) PTY LTD TRADING AS ASPIRE DESIGNER HOMES.	SIGN OFF	PROJECT		




ELEVATION (C)

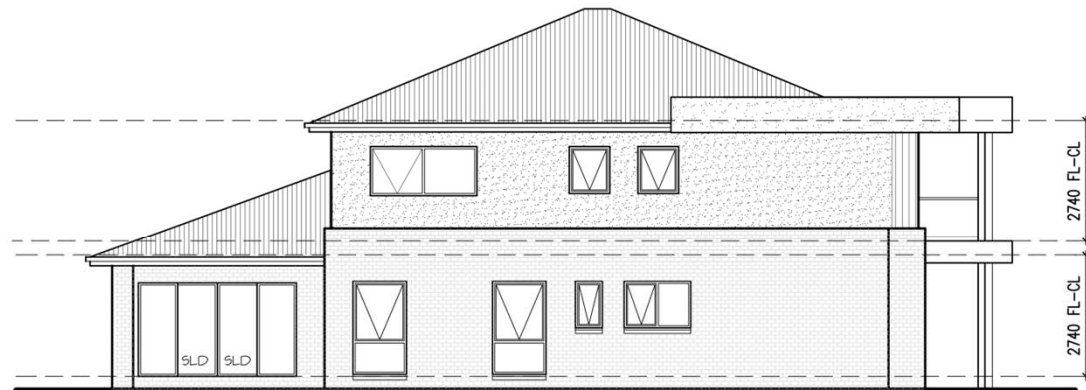

ELEVATION (D)

	T (03) 9785 5100 F (03) 9785 5150 general@aspiredesignerhomes.com.au	CLIENT I/WE..... CONFIRM THESE DRAWINGS ACCORD WITH OUR REQUIREMENTS & AUTHORISE THEIR USE FOR NEXT STAGE PURPOSES SIGNED.....DATE..... SIGNED.....DATE.....	PROPOSED DWELLING FOR: ASPIRE DESIGNER HOMES A'BECKETT ROAD SITE: NARRE WARREN NORTH PROJECT / DRAWING No. 23/2979	ISSUE DATE 27/11/23 DRAWN MJD SCALE 1:100	THIS IS SHEET OF DRAWINGS REFERRED TO IN THE CONTRACT DATED / / REGISTRATION DP-AD 22826 SHEET CONTENT
	© COPYRIGHT THIS SET OF DRAWINGS IS COPYRIGHT & IS THE EXCLUSIVE PROPERTY OF UNITED BUILDING GROUP (VIC) PTY LTD TRADING AS ASPIRE DESIGNER HOMES.	SIGN OFF	PROJECT	ELEVATION	

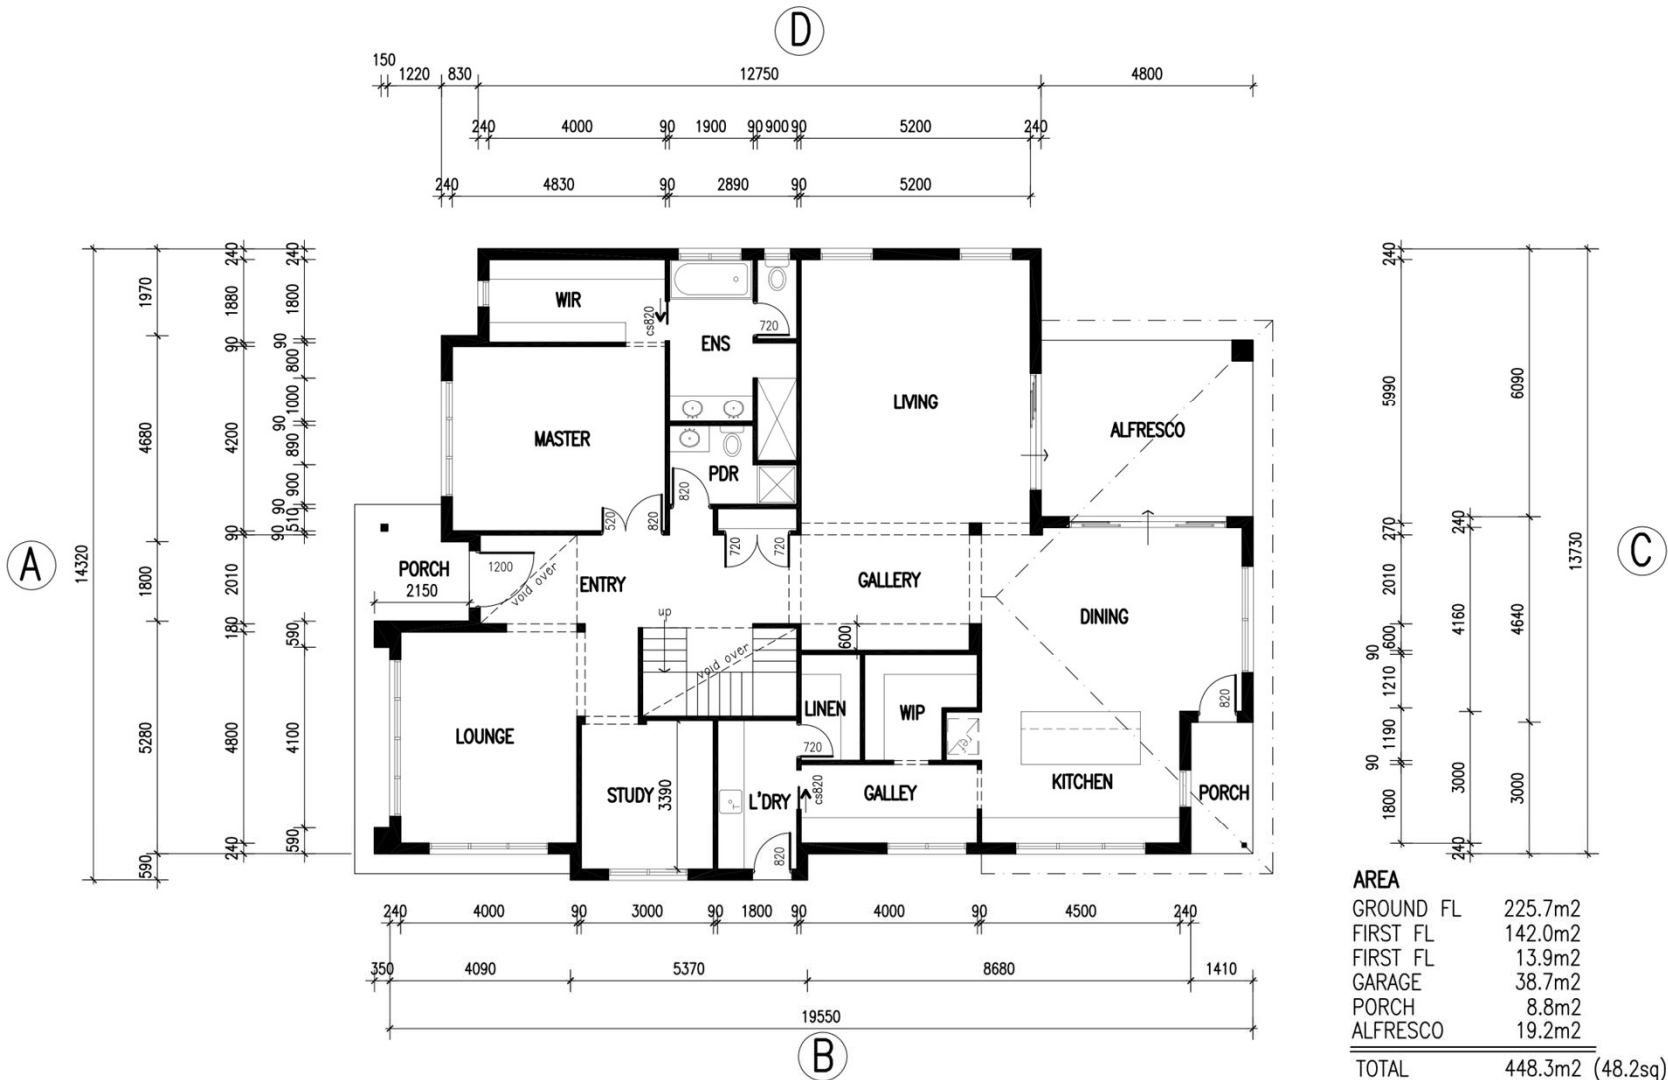

AREA	
GROUND FL	225.7m ²
FIRST FL	142.0m ²
FIRST FL	13.9m ²
GARAGE	38.7m ²
PORCH	8.8m ²
ALFRESCO	19.2m ²
TOTAL	448.3m² (48.2sq)

aspire
Designer Homes


T (03) 9785 5100
F (03) 9785 5150
general@aspiredesignerhomes.com.au

COPYRIGHT
THIS SET OF DRAWINGS IS COPYRIGHT & IS THE EXCLUSIVE PROPERTY OF UNITED BUILDING GROUP (VIC) PTY LTD TRADING AS ASPIRE DESIGNER HOMES.

CLIENT
I/WE.....
CONFIRM THESE DRAWINGS ACCORD WITH OUR REQUIREMENTS & AUTHORISE THEIR USE FOR NEXT STAGE PURPOSES
SIGNED.....DATE.....
SIGNED.....DATE.....

PROPOSED DWELLING
FOR: ASPIRE DESIGNER HOMES
A'BECKETT ROAD
SITE: NARRE WARREN NORTH
PROJECT / DRAWING No. 23/2979

ISSUE DATE	DRAWN	SCALE
27/11/23	MJD	1:100
THIS IS SHEET OF DRAWINGS REFERRED TO IN THE CONTRACT DATED / /		REGISTRATION DP-AD 22826
		SHEET CONTENT GROUND

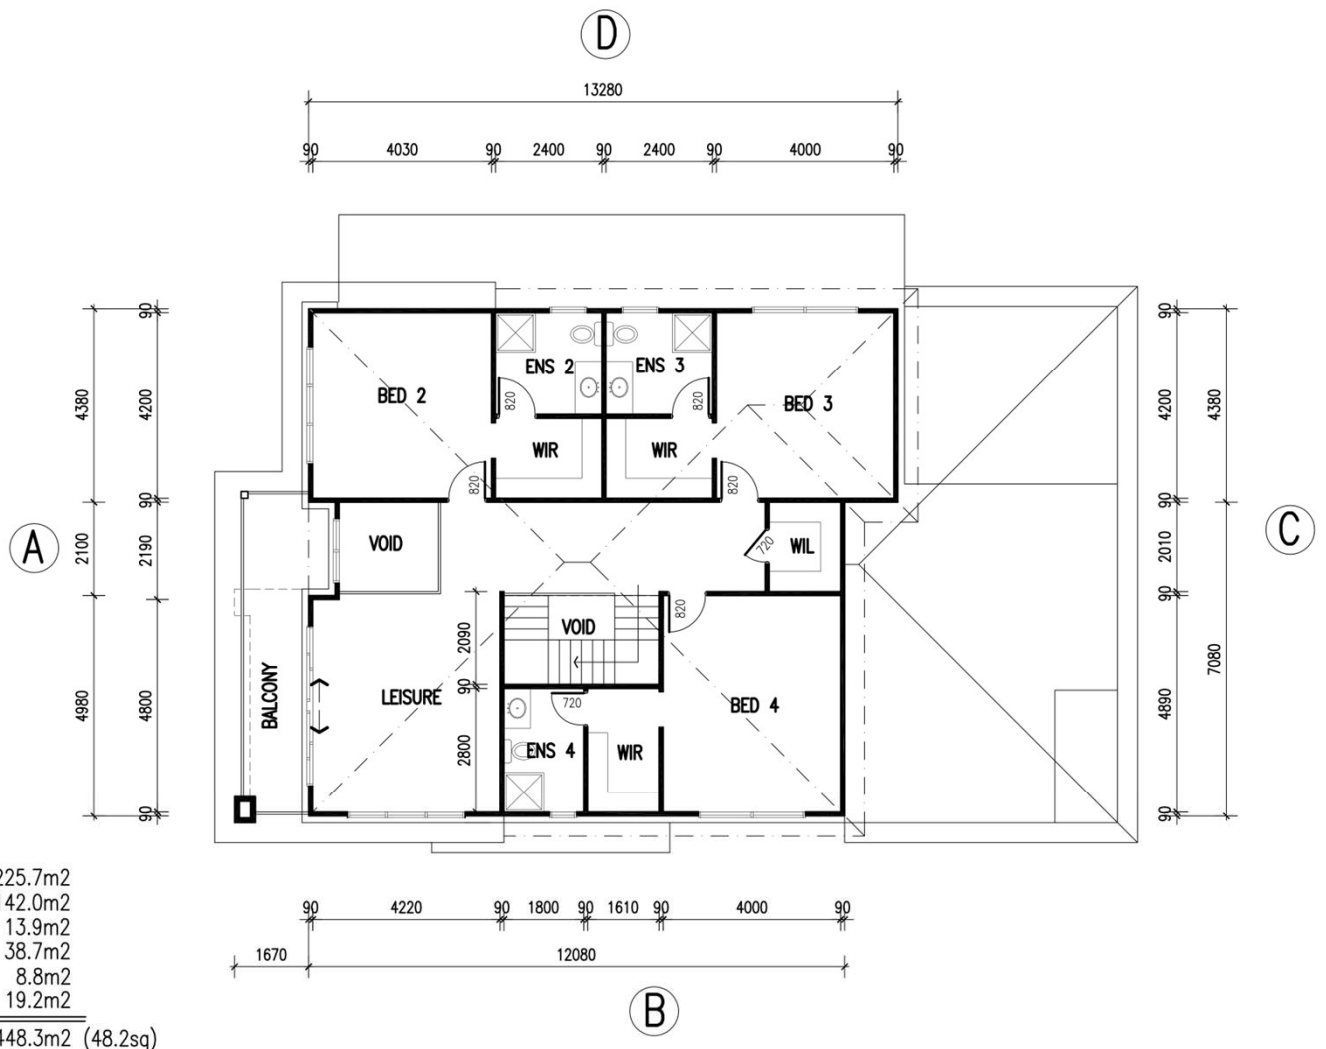

AREA

GROUND FL	225.7m2
FIRST FL	142.0m2
FIRST FL	13.9m2
GARAGE	38.7m2
PORCH	8.8m2
ALFRESCO	19.2m2
TOTAL	448.3m2 (48.2sq)

	T (03) 9785 5100 F (03) 9785 5150 general@aspiredesignerhomes.com.au	CLIENT I/WE..... CONFIRM THESE DRAWINGS ACCORD WITH OUR REQUIREMENTS & AUTHORISE THEIR USE FOR NEXT STAGE PURPOSES SIGNED.....DATE..... SIGNED.....DATE.....	PROPOSED DWELLING FOR: ASPIRE DESIGNER HOMES SITE: NARRE WARREN NORTH PROJECT / DRAWING No. 23/2979	ISSUE DATE 27/11/23 DRAWN MJD SCALE 1:100	THIS IS SHEET OF DRAWINGS REFERRED TO IN THE CONTRACT DATED / /	REGISTRATION DP-AD 22826 SHEET CONTENT UPPER
	<small>© COPYRIGHT THIS SET OF DRAWINGS IS COPYRIGHT & IS THE EXCLUSIVE PROPERTY OF UNITED BUILDING GROUP (VIC) PTY LTD TRADING AS ASPIRE DESIGNER HOMES.</small>	SIGN OFF	PROJECT			