



Oak Ridge Rear Garage or Corner Lot  
Single Storey Home Example



ASPIRE DESIGNER HOMES Ph. 9785 5100







© 2023 Aspire Designer Homes


ASPIRE DESIGNER HOMES Ph. 9785 5100


aspire  
Designer Homes

OAK RIDGE  
NARRE WARREN NORTH






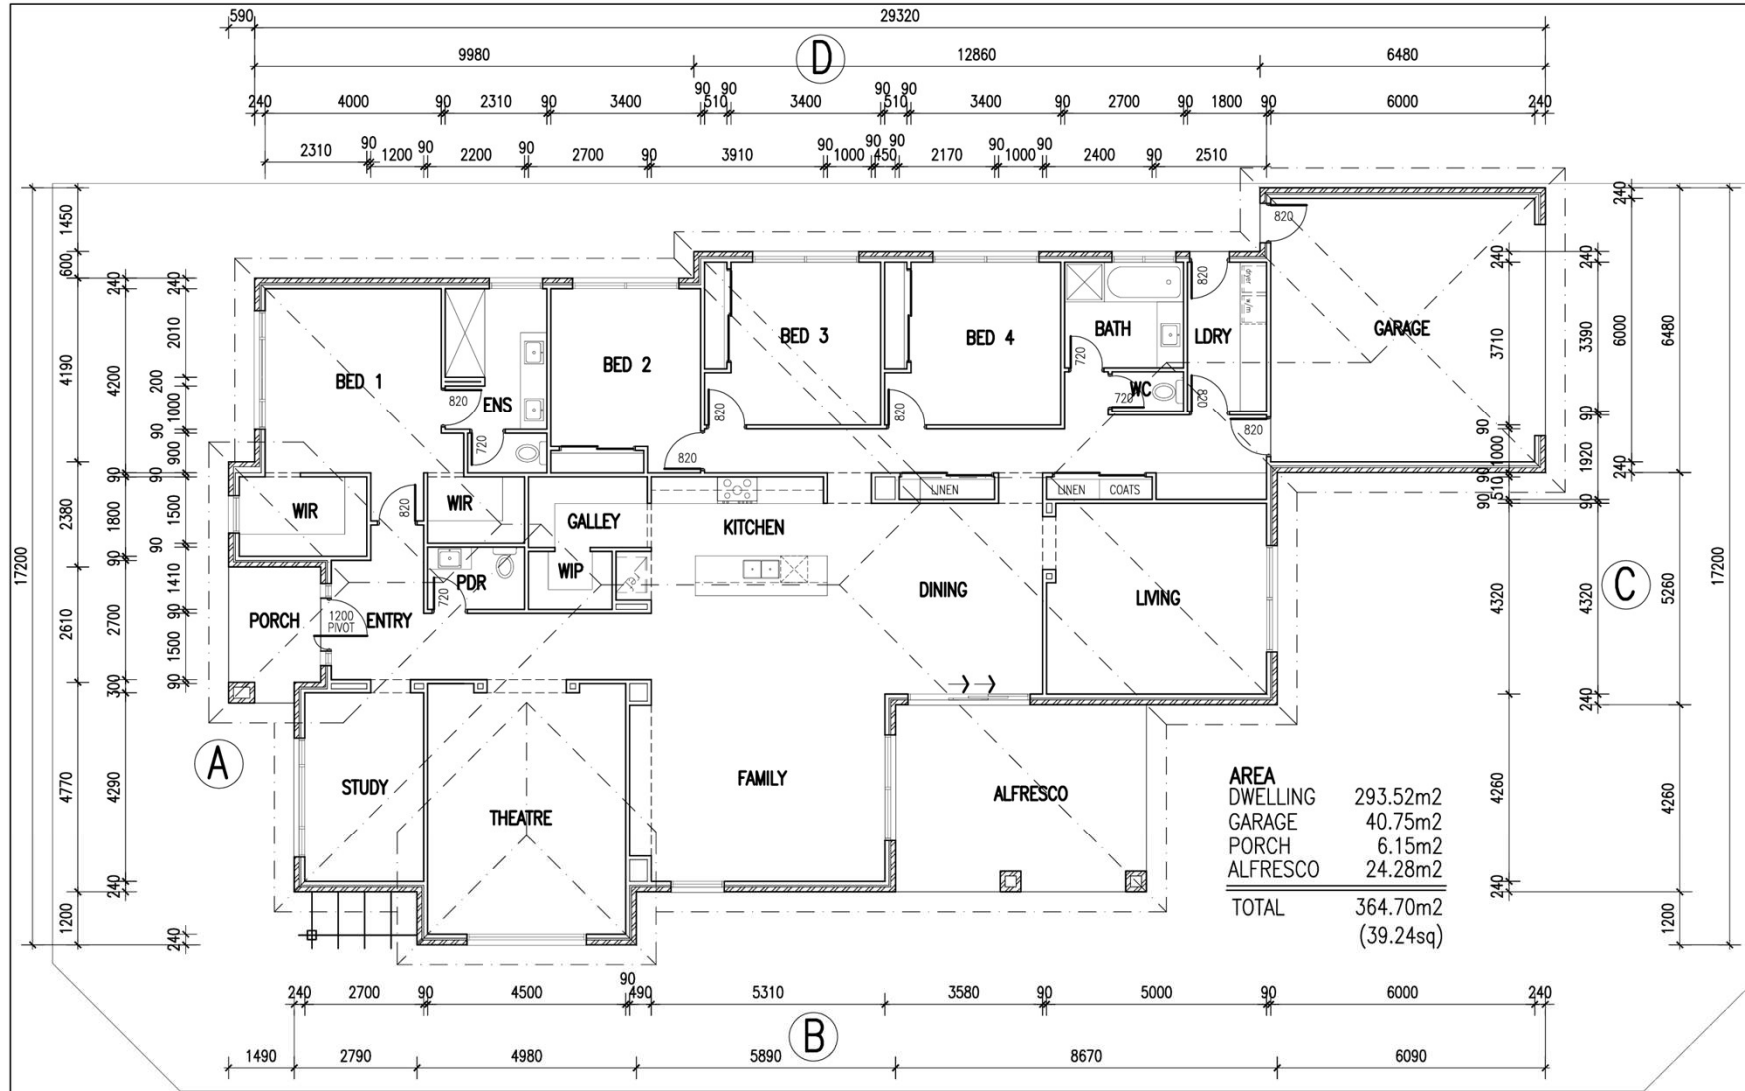

|   |  |  |  |  |
|---|--|--|--|--|
|  <p>T (03) 9785 5100<br/>F (03) 9785 5100<br/>general@aspiredesignerhomes.com.au</p> <p>© COPYRIGHT<br/>THIS SET OF DRAWINGS IS COPYRIGHT &amp; IS THE EXCLUSIVE PROPERTY OF UNITED BUILDING GROUP (VIC) PTY LTD TRADING AS ASPIRE DESIGNER HOMES.</p> | <p>CLIENT</p> <p>/WE.....</p> <p>CONFIRM THESE DRAWINGS ACCORD WITH OUR REQUIREMENTS &amp; AUTHORISE THEIR USE FOR NEXT STAGE PURPOSES</p> <p>SIGNED.....DATE.....</p> <p>SIGNED.....DATE.....</p> | <p><b>PROPOSED DWELLING</b></p> <p><b>FOR: ASPIRE DESIGNER HOMES</b></p> <p><b>Oak Ridge</b></p> <p><b>SITE: NARRE WARREN NORTH</b></p> <p>PROJECT / DRAWING No. 23/2979</p> | <p>ISSUE DATE 14/12/23</p> <p>DRAWN MJJ</p> <p>SCALE 1:100</p>             |  |
|   | <p>SIGN OFF</p>  | <p>PROJECT</p>   | <p>THIS IS SHEET 2 OF 4 DRAWINGS REFERRED TO IN THE CONTRACT DATED / /</p> | <p>REGISTRATION<br/>DP-AD 22826</p>    |
|   |  |  |  | <p>SHEET CONTENT<br/><b>GROUND</b></p> |




**ELEVATION** (A)

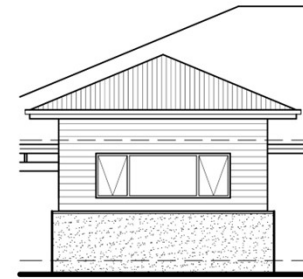

**OPTION**



**OPTION**

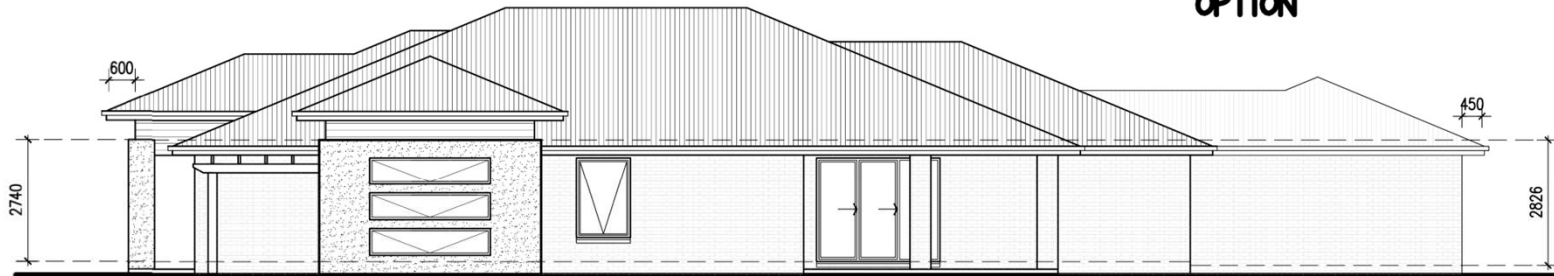

**ELEVATION** (B)

**aspire**  
Designer Homes

T (03) 9785 5100  
F (03) 9785 5150  
general@aspiredesignerhomes.com.au

**© COPYRIGHT**  
THIS SET OF DRAWINGS IS COPYRIGHT & IS THE  
EXCLUSIVE PROPERTY OF UNITED BUILDING GROUP (VIC)  
PTY LTD TRADING AS ASPIRE DESIGNER HOMES.

**CLIENT**  
I/WE.....  
**SIGN OFF**  
CONFIRM THESE DRAWINGS ACCORD WITH OUR  
REQUIREMENTS & AUTHORISE THEIR USE FOR  
NEXT STAGE PURPOSES  
SIGNED.....DATE.....  
SIGNED.....DATE.....


**PROPOSED DWELLING**  
**FOR:** ASPIRE DESIGNER HOMES  
Oak Ridge  
**SITE:** NARRE WARREN NORTH  
PROJECT / DRAWING No. 23/2979

ISSUE DATE 14/12/23 DRAWN MJD SCALE 1:100


THIS IS SHEET 3 OF 4 DRAWINGS REFERRED  
TO IN THE CONTRACT DATED / /

REGISTRATION  
DP-AD 22826

SHEET CONTENT  
**ELEVATIONS**

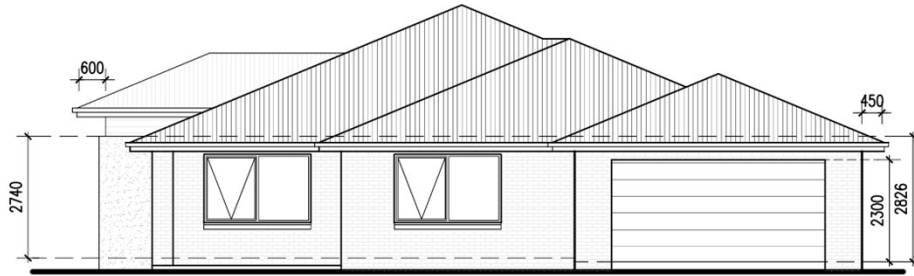

**ELEVATION C**

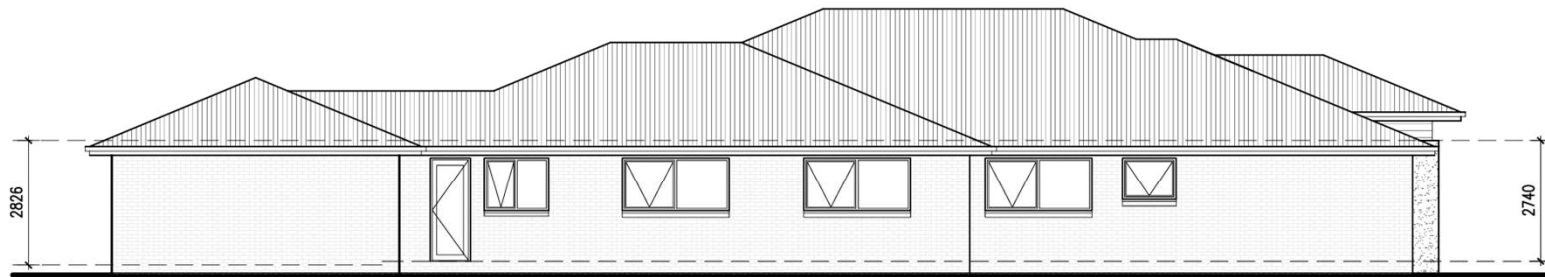

**ELEVATION D**

**aspire**  
Designer Homes

T (03) 9785 5100  
F (03) 9785 5150  
general@aspiredesignerhomes.com.au

**© COPYRIGHT**  
THIS SET OF DRAWINGS IS COPYRIGHT & IS THE  
EXCLUSIVE PROPERTY OF UNITED BUILDING GROUP (VIC)  
PTY LTD TRADING AS ASPIRE DESIGNER HOMES.

**CLIENT**  
I/WE.....  
CONFIRM THESE DRAWINGS ACCORD WITH OUR  
REQUIREMENTS & AUTHORISE THEIR USE FOR  
NEXT STAGE PURPOSES  
SIGNED.....DATE.....  
SIGNED.....DATE.....

SIGN OFF

PROJECT

**PROPOSED DWELLING**  
**FOR: ASPIRE DESIGNER HOMES**  
**Site: Oak Ridge**  
**Site: NARRE WARREN NORTH**  
PROJECT / DRAWING No. 23/2979

ISSUE DATE 14/12/23 DRAWN MJD SCALE 1:100

THIS IS SHEET 4 OF 4 DRAWINGS REFERRED  
TO IN THE CONTRACT DATED / /

REGISTRATION  
DP-AD 22826

SHEET CONTENT

**ELEVATIONS**